
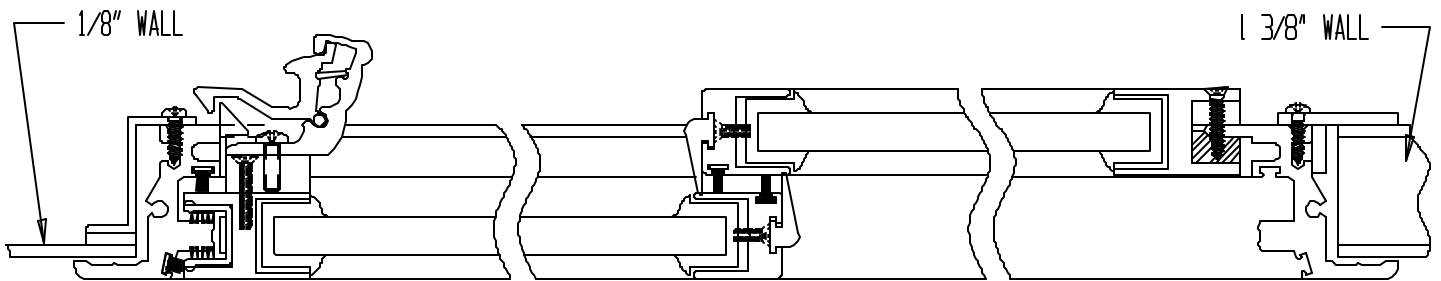


EXTERIOR ELEVATION

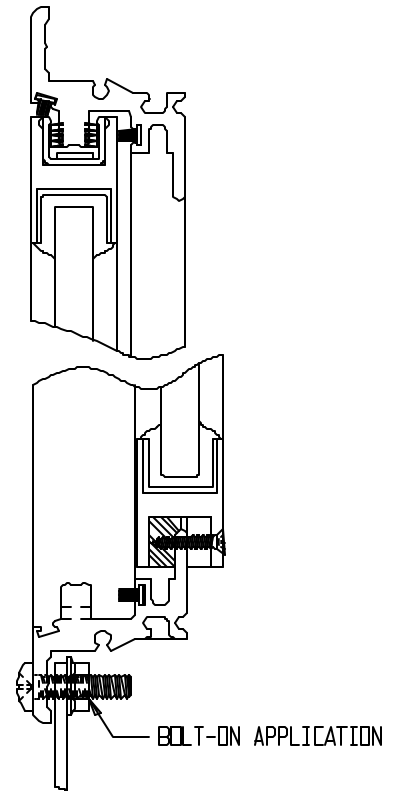

HORIZONTAL CROSS-SECTION

NOTE:
 WEATHERTIGHT APPLICATION,
 COMMONLY USED FOR SIDE WALL INSTALLATION
 BOTH FLANGE BOLT-ON OR CLAMP-ON.
 6MM (1/4"), 10MM (3/8") AND 12MM (1/2") GLASS THICKNESS.

BECLAWAT
 Manufacturing Inc.



Description HORIZONTAL SLIDING MEDIUM
 DUTY ALUMINUM MARINE WINDOW

Drawing Number
 72069